

THE LANTERNS FINAL PLAT

A REPLAT OF LOTS 1-14, BLOCK 11 AND TRACTS L AND M OF THE TAKODA SUBDIVISION, TRACT K OF STEEL RANCH SOUTH SUBDIVISION AND THE VACATED PORTION OF OUTLOT A OF SUMMIT VIEW SUBDIVISION AND BEING PART OF SOUTHEAST 1/4 OF SECTION 5, TOWNSHIP 1 SOUTH, RANGE 69 WEST OF THE 6TH PRINCIPAL MERIDIAN, COUNTY OF BOULDER, CITY OF LOUISVILLE, STATE OF COLORADO

LEGAL DESCRIPTION
THE LANTERNS:
A TRACT OF LAND LOCATED IN THE SOUTHEAST ¼ OF SECTION 5, TOWNSHIP 1 SOUTH, RANGE 69 WEST OF THE 6TH P.M., MORE PARTICULARLY DESCRIBED AS FOLLOWS:


BEGINNING AT THE NORTHWEST CORNER OF TRACT L, TAKODA SUBDIVISION; THENCE S 89°55'52" E, 582.82 FEET ALONG THE NORTH LINE OF TRACT L, LOT 1 AND LOT 2, BLOCK 11, TO A POINT ON THE EAST RIGHT-OF-WAY LINE OF KAYLIX AVENUE AND THE NORTHWEST CORNER OF TRACT T, TAKODA SUBDIVISION; THENCE ALONG SAID EAST RIGHT-OF-WAY LINE S 00°04'08" W, 92.33 FEET; THENCE ALONG SAID EAST RIGHT-OF-WAY LINE ALONG A CURVE TO THE LEFT HAVING A RADIUS OF 15.00 FEET, A LENGTH OF 23.56 FEET AND A CHORD BEARING S 44°55'55" E, 21.21 FEET TO A POINT ON THE NORTH RIGHT-OF-WAY LINE OF SUMMIT VIEW SUBDIVISION; THENCE ALONG SAID NORTH RIGHT-OF-WAY LINE S 89°55'59" E, 7.89 FEET; THENCE S 135°7'56" W, 188.73 FEET TO A POINT ON THE NORTH LINE OF OUTLOT A, SUMMIT VIEW SUBDIVISION; THENCE ALONG SAID NORTH LINE OF OUTLOT A S 87°22'27" W, 111.49 FEET TO A POINT ON THE SOUTH LINE OF SAID OUTLOT A;
THENCE ALONG SAID SOUTH LINE OF OUTLOT A N 81°04'50" W, 174.06 FEET;
THENCE ALONG SAID SOUTH LINE OF OUTLOT A S 69°25'19" W, 253.30 FEET TO THE SOUTHEAST CORNER OF TRACT M, TAKODA SUBDIVISION;
THENCE ALONG THE SOUTH LINE OF SAID TRACT M, S 69°22'23" W, 21.38 FEET TO A POINT ON THE EAST RIGHT-OF-WAY LINE OF HECLA DRIVE;
THENCE HECLA DRIVE;
THENCE ALONG SAID EAST RIGHT-OF-WAY LINE N 00°04'08" E, 188.03 FEET;
THENCE ALONG SAID EAST RIGHT-OF-WAY LINE ALONG A CURVE TO THE RIGHT HAVING A RADIUS OF 15.00 FEET, A LENGTH OF 23.56 FEET AND A CHORD BEARING N 45°04'08" E, 21.21 FEET TO A POINT ON THE SOUTH RIGHT-OF-WAY LINE OF SUMMIT VIEW DRIVE;
THENCE N 00°04'08" E, 50.00 FEET TO A POINT ON THE NORTH RIGHT-OF-WAY LINE OF SUMMIT VIEW DRIVE;
THENCE ALONG SAID NORTH RIGHT-OF-WAY LINE ALONG A CURVE TO THE RIGHT HAVING A RADIUS OF 15.00 FEET, A LENGTH OF 23.56 FEET AND A CHORD BEARING N 44°55'52" W, 21.21 FEET TO A POINT ON THE EAST RIGHT-OF-WAY LINE OF HECLA DRIVE;
THENCE ALONG SAID EAST RIGHT-OF-WAY LINE N 00°04'08" E, 97.84 FEET TO THE POINT OF BEGINNING;
AREA = 3.87 ACRES
ALONG WITH TRACT K, STEEL RANCH SOUTH SUBDIVISION LOCATED IN THE SOUTHEAST ¼ OF SECTION 5, TOWNSHIP 1 SOUTH, RANGE 69 WEST OF THE 6TH P.M.
AREA = 0.27 ACRES
CITY OF LOUISVILLE, COUNTY OF BOULDER, STATE OF COLORADO
TOTAL AREA = 4.14 ACRES

LEGAL DESCRIPTION OF PARCELS INCORPORATED IN THE LANTERNS SUBDIVISION:
LOT 1, LOT 2, LOT 3, LOT 4, OF BLOCK 11, TRACT L AND TRACT M, TAKODA SUBDIVISION,
TRACT K, STEEL RANCH SOUTH SUBDIVISION,
CITY OF LOUISVILLE, COUNTY OF BOULDER, STATE OF COLORADO

HAS LAD OUT, SUBDIVIDED AND PLATTED SAID LAND AS PER DRAWING HEREON CONTAINED UNDER THE NAME AND STYLE OF "THE LANTERNS". A SUBDIVISION OF A PART OF THE CITY OF LOUISVILLE, COUNTY OF BOULDER, STATE OF COLORADO, AND BY THESE PRESENTS DO HEREBY DEDICATE TO THE CITY OF LOUISVILLE AND THE PUBLIC, ALL PUBLIC RIGHTS-OF-WAY, THE INGRESS-EGRESS AND FUEL LINE EASEMENTS FOR VEHICULAR, PEDESTRIAN AND EMERGENCY ACCESS AND THE PUBLIC USE THEREOF-FOREVER AND DOES FURTHER DEDICATE TO THE USE OF THE CITY OF LOUISVILLE AND ALL MUNICIPALITY OWNED UTILITIES AND SERVICES FOR THE RECONSTRUCTION, INSTALLATION, OPERATION, MAINTENANCE, REPAIRS AND REPLACEMENT FOR ALL SERVICES, INCLUDING WITHOUT LIMITING THE GENERALITY OF THE FOREGOING, TELEPHONE AND ELECTRIC LINES, WORKS, POLES AND UNDERGROUND CABLES, AND ALL APPURTENANCES THERETO, IT BEING EXPRESSLY UNDERSTOOD AND AGREED BY THE UNDERSIGNED THAT, EXCEPT AS EXPRESSLY PROVIDED BY WRITTEN AGREEMENT WITH THE CITY OF LOUISVILLE, ALL EXPENSES AND COSTS INVOLVED IN CONSTRUCTING AND INSTALLING SANITARY SEWER SYSTEM WORKS AND LINES, GAS SERVICE LINES, ELECTRICAL SERVICE WORKS AND LINES, STORM SEWERS AND DRAINS, STREET LIGHTING, GRADING AND LANDSCAPING, CURBS, GUTTERS, STREET PAVEMENT, SIDEWALKS AND OTHER SUCH UTILITIES AND SERVICES SHALL BE BORNE BY THE OWNER OF SAID PARCELS. THE CITY OF LOUISVILLE HEREBY RELEASES AND WAIVES ALL CLAIMS AND DEMANDS FOR COSTS OF OUTLET A, OUTLET B, OUTLET C, OUTLET D, OUTLET E, OUTLET F, OUTLET G, OUTLET H, OUTLET I, OUTLET J, OUTLET K, OUTLET L, OUTLET M, OUTLET N, OUTLET O, OUTLET P, OUTLET Q, OUTLET R, OUTLET S, OUTLET T, OUTLET U, OUTLET V, OUTLET W, OUTLET X, OUTLET Y, OUTLET Z, OUTLET AA, OUTLET AB, OUTLET AC, OUTLET AD, OUTLET AE, OUTLET AF, OUTLET AG, OUTLET AH, OUTLET AI, OUTLET AJ, OUTLET AK, OUTLET AL, OUTLET AM, OUTLET AN, OUTLET AO, OUTLET AP, OUTLET AQ, OUTLET AR, OUTLET AS, OUTLET AT, OUTLET AU, OUTLET AV, OUTLET AW, OUTLET AX, OUTLET AY, OUTLET AZ, OUTLET BA, OUTLET BB, OUTLET BC, OUTLET BD, OUTLET BE, OUTLET BF, OUTLET BG, OUTLET BH, OUTLET BI, OUTLET BJ, OUTLET BK, OUTLET BL, OUTLET BM, OUTLET BN, OUTLET BO, OUTLET BP, OUTLET BQ, OUTLET BR, OUTLET BS, OUTLET BT, OUTLET BU, OUTLET BV, OUTLET BW, OUTLET BX, OUTLET BY, OUTLET BZ, OUTLET CA, OUTLET CB, OUTLET CC, OUTLET CD, OUTLET CE, OUTLET CF, OUTLET CG, OUTLET CH, OUTLET CI, OUTLET CJ, OUTLET CK, OUTLET CL, OUTLET CM, OUTLET CN, OUTLET CO, OUTLET CP, OUTLET CQ, OUTLET CR, OUTLET CS, OUTLET CT, OUTLET CU, OUTLET CV, OUTLET CW, OUTLET CX, OUTLET CY, OUTLET CZ, OUTLET DA, OUTLET DB, OUTLET DC, OUTLET DD, OUTLET DE, OUTLET DF, OUTLET DG, OUTLET DH, OUTLET DI, OUTLET DJ, OUTLET DK, OUTLET DL, OUTLET DM, OUTLET DN, OUTLET DO, OUTLET DP, OUTLET XL, OUTLET XM, OUTLET XN, OUTLET XO, OUTLET XP, OUTLET XQ, OUTLET XR, OUTLET XS, OUTLET XT, OUTLET XU, OUTLET XV, OUTLET XW, OUTLET XX, OUTLET XY, OUTLET XZ, OUTLET YA, OUTLET YB, OUTLET YC, OUTLET YD, OUTLET YE, OUTLET YF, OUTLET YG, OUTLET YH, OUTLET YI, OUTLET YJ, OUTLET YK, OUTLET YL, OUTLET YM, OUTLET YN, OUTLET YO, OUTLET YP, OUTLET YQ, OUTLET YR, OUTLET YS, OUTLET YT, OUTLET YU, OUTLET YV, OUTLET YW, OUTLET YX, OUTLET YY, OUTLET YZ, OUTLET ZA, OUTLET ZB, OUTLET ZC, OUTLET ZD, OUTLET ZE, OUTLET ZF, OUTLET ZG, OUTLET ZH, OUTLET ZI, OUTLET ZJ, OUTLET ZK, OUTLET ZL, OUTLET ZM, OUTLET ZN, OUTLET ZO, OUTLET ZP, OUTLET ZQ, OUTLET ZR, OUTLET ZS, OUTLET ZT, OUTLET ZU, OUTLET ZV, OUTLET ZW, OUTLET ZX, OUTLET ZY, OUTLET ZZ.

NOTES:

1. BEARINGS SHOWN HEREON ARE BASED ON THE ASSUMPTION THAT THE WESTERLY LINE OF THE SOUTHERLY PORTION OF OUTLOT 6, TAKODA SUBDIVISION BEARS N 01°26' 52"W, 380.11 FEET BETWEEN A FOUND 2 INCH ALUMINUM CAP MONUMENT STAMPED RMCS LS 28667 AT THE SOUTHWEST CORNER OF SAID OUTLOT 6 AND A FOUND 2 INCH ALUMINUM CAP MONUMENT STAMPED RMCS LS 28667 AT THE NORTHWEST CORNER OF THE SOUTHERLY PORTION OF SAID OUTLOT 6.
2. ANY PERSON WHO KNOWINGLY REMOVES, ALTERS OR DEFACES ANY PUBLIC LAND SURVEY MONUMENT OR LAND BOUNDARY MONUMENT OR ACCESSORY COMMITTEE A CLASS TWO (2) MISDEMEANOR PURSUANT TO STATE STATUTE 18-4-508, C.R.S.
3. ACCORDING TO COLORADO LAW YOU MUST COMMENCE ANY LEGAL ACTION BASED ON ANY DEFECT IN THIS SURVEY WITHIN THREE YEARS AFTER YOU FIRST DISCOVERED SUCH DEFECT. IN NO EVENT, MAY ANY ACTION BASED UPON ANY DEFECT IN THIS SURVEY BE COMMENCED MORE THAN TEN YEARS FROM THE DATE OF CERTIFICATION SHOWN HEREON. CRS 13-90-105.
4. THE MINIMUM SEPARATION BETWEEN WATER AND SANITARY SHALL BE 10' OUTSIDE OF PIPE TO OUTSIDE OF PIPE. SEPARATION BETWEEN ALL OTHER UTILITIES SHALL NOT BE LESS THAN 7' TO THE EXTENT PRACTICAL, BASED ON CONTRACTIBILITY, COST, RIGHT-OF-WAY AND ASSOCIATED STREET WIDTHS, ETC. THE CITY WILL WORK WITH THE SUBDIVIDER TO GENERATE PRACTICAL SOLUTIONS FOR AREAS OF UTILITY SEPARATION CONCERNS.
5. ALL UTILITY EASEMENTS 12' IN WIDTH OR LESS ARE SPECIFICALLY RESERVED FOR DRY UTILITY FACILITIES. UTILITY EASEMENTS NOT DESIGNATED AS PRIVATE AND GREATER THAN 12' IN WIDTH ARE SPECIFICALLY EXCLUSIVE FOR PRIVATE DRAINAGE AND STORM SEWERS. DRY UTILITIES COMPANIES ARE REQUIRED TO REQUEST PERMISSION/PROVAL FROM THE DEVELOPER FOR CROSSING ANY PRIVATE UTILITY EASEMENTS. RELOCATION OF THESE OTHER UTILITIES SHALL BE AT THE EXPENSE OF THE UTILITY OWNER. DRY UTILITIES THAT ARE APPROVED TO CROSS PRIVATE EASEMENTS SHALL DO SO AT SUBSTANTIALLY RIGHT ANGLES. WET UTILITIES MAY TRAVERSE DRY UTILITY EASEMENTS WITHOUT SPECIAL PERMISSION.
6. THE CITY OF LOUISVILLE IS GRANTED A 8.5 FOOT PUBLIC ACCESS EASEMENT BEYOND THE EDGE OF RIGHT OF WAY. THE PROPOSED SIDEWALKS ALONG SUMMIT VIEW DRIVE ARE THE MAINTENANCE RESPONSIBILITY OF THE LANTERNS HOA.
7. THE PRIVATE DRAINAGE EASEMENTS (P.D.E.) AS LABELED ON SHEET 3, ARE LOCATED ON THE FRONT PORTION OF LOTS 1-12, BLOCK 2, ON THE BACK PORTION OF LOTS 5-9, BLOCK 1; AND BETWEEN LOTS 4-8, BLOCK 1, SHALL BE CONVERTED TO THE LANTERNS HOA AND SHALL ALLOW FOR THE ACCESS TO AND MAINTENANCE AND/OR REPLACEMENT OF THE PRIVATE STORM PIPING CONTAINED THEREIN.
8. ALL OUTLOTS SHALL CONTAIN A BLANKET ACCESS, DRAINAGE AND EXCLUSIVE CITY UTILITY EASEMENT.
9. EASEMENTS ON SOME LOTS, AS WELL AS OTHER EASEMENTS, ARE PROVIDED FOR IN THE DECLARATION OF COVENANTS, CONDITIONS AND RESTRICTIONS OF THE LANTERNS, TO BE RECORDED IN THE CITY OF LOUISVILLE, COUNTY OF BOULDER, COLORADO.
10. ALL FEE SIMPLE COMMON LOT LINES, NOT ENCUMBERED BY RESIDENTIAL HOMES, SHALL HAVE A 5' DRAINAGE EASEMENT CENTERED ON THE LOT LINE TO ALLOW FOR THE CONVEYANCE OF STORM WATER RUNOFF. CONSTRUCTION IMPROVEMENTS, BEYOND THOSE PROVIDED ON THE CITY APPROVED CONSTRUCTION PLANS, OR MODIFICATION OF LOT DRAINAGE CHARACTERISTICS IS STRICTLY PROHIBITED.
11. THE PROPOSED WALKS ALONG SUMMIT VIEW DRIVE SHALL BE MAINTAINED (SNOW REMOVAL, LANDSCAPING BETWEEN THE WALK AND THE CURB AND CONCRETE REPLACEMENT) BY THE LANTERNS HOA CONSISTENT WITH THE REQUIREMENTS OF THE CITY CODE WITHIN THE ROW AND THE ADJACENT TRACT (A & B).

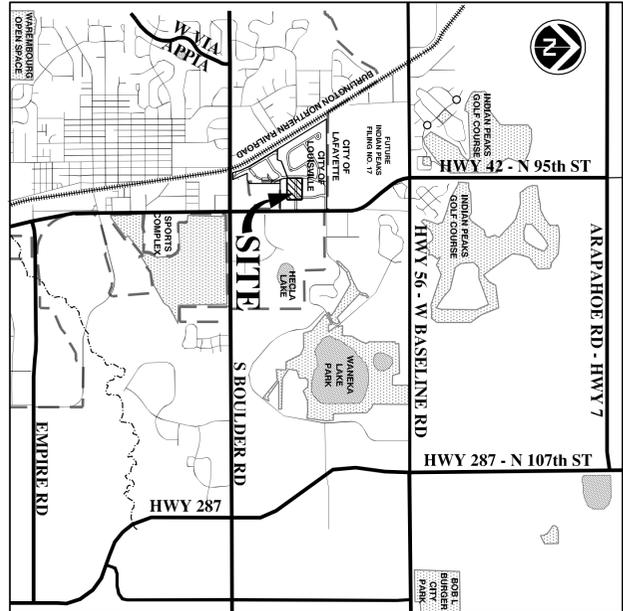

OWNERSHIP CERTIFICATE
Owner: RMCS, LLC
A Colorado Limited Liability Company
By: David Widner, Manager

ACKNOWLEDGMENT
STATE OF COLORADO)
COUNTY OF BOULDER)
The foregoing instrument was acknowledged before me this ____ day of _____, 20____ by _____
Witness my Hand and Seal,
My Commission expires _____


OWNERSHIP CERTIFICATE
Owner: BOULDER CREEK LANTERNS, LLC
A Colorado Limited Liability Company
By: _____

ACKNOWLEDGMENT
STATE OF COLORADO)
COUNTY OF BOULDER)
The foregoing instrument was acknowledged before me this ____ day of _____, 20____ by _____
Witness my Hand and Seal,
My Commission expires _____

OWNERSHIP CERTIFICATE
Owner: CITY OF LOUISVILLE
By: _____

ACKNOWLEDGMENT
STATE OF COLORADO)
COUNTY OF BOULDER)
The foregoing instrument was acknowledged before me this ____ day of _____, 20____ by _____
Witness my Hand and Seal,
My Commission expires _____

Notary Public
Notary Public
Notary Public

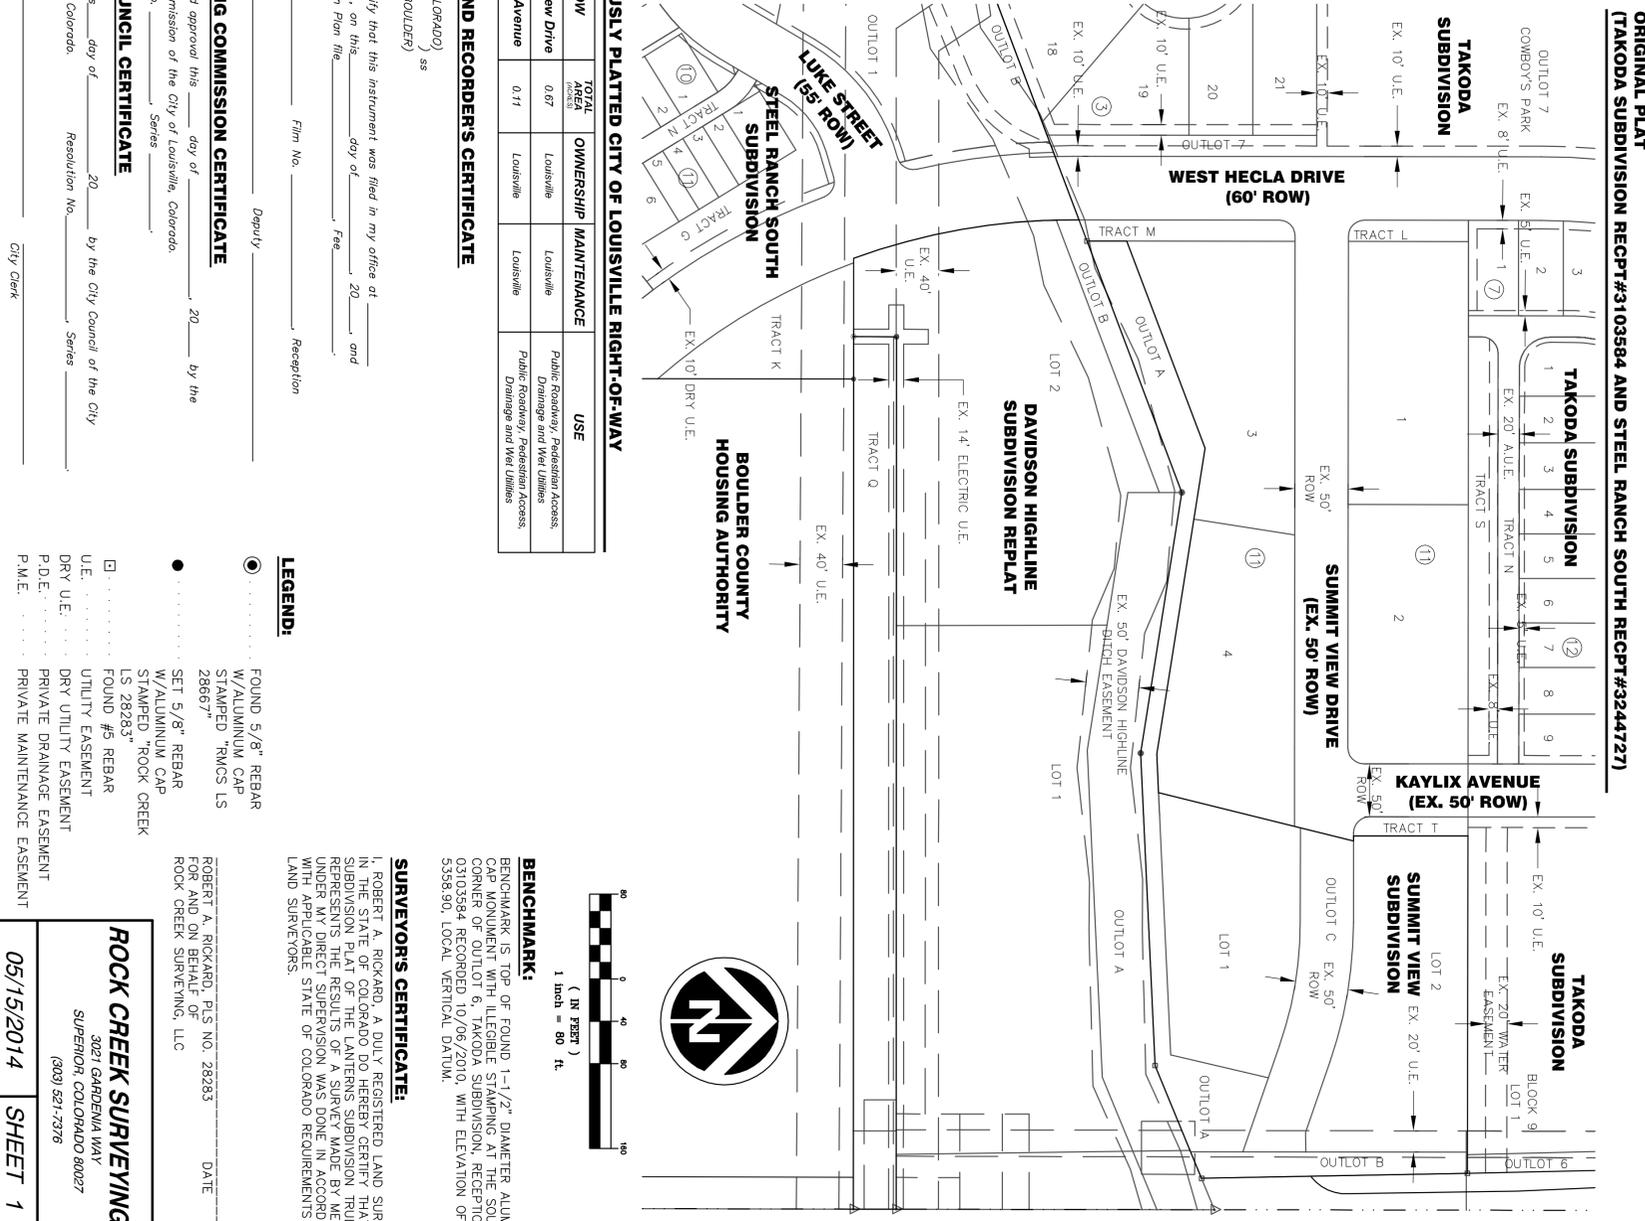

PREVIOUSLY PLATTED CITY OF LOUISVILLE RIGHT-OF-WAY

ROW	TOTAL AREA	OWNERSHIP	MAINTENANCE	USE
Summit View Drive	0.67	Louisville	Louisville	Public Roadway, Pedestrian Access, Drainage and Wet Utilities
Kaylix Avenue	0.11	Louisville	Louisville	Public Roadway, Pedestrian Access, Drainage and Wet Utilities

CLERK AND RECORDERS CERTIFICATE
STATE OF COLORADO)
COUNTY OF BOULDER)
I hereby certify that this instrument was filed in my office of _____ o'clock _____ M., on this _____ day of _____, 20____, and is recorded in Plan file _____ Fee _____

PLANNING COMMISSION CERTIFICATE
Recommended approval this ____ day of _____, 20____ by the Planning Commission of the City of Louisville, Colorado.
Resolution No. _____ Series _____

CITY COUNCIL CERTIFICATE
Approved this ____ day of _____, 20____ by the City Council of the City of Louisville, Colorado.
Resolution No. _____ Series _____

Mayor _____ City Clerk _____


LEGEND:
 FOUND 5/8" REBAR W/ALUMINUM CAP STAMPED "RMCS LS 28667"
 SET 5/8" REBAR W/ALUMINUM CAP STAMPED "ROCK CREEK LS 28283"
 FOUND #5 REBAR
 UTILITY EASEMENT
 DRY UTILITY EASEMENT
 PRIVATE DRAINAGE EASEMENT
 PRIVATE MAINTENANCE EASEMENT

ROCK CREEK SURVEYING, LLC
3021 GARFENIA WAY
SUFERIOR, COLORADO 80027
(303) 621-3736

05/15/2014 SHEET 1 OF 3

THE LANTERNS FINAL PLAT



A REPLAT OF LOTS 1-4, BLOCK 11 AND TRACTS L AND M OF THE TAKODA SUBDIVISION, TRACT K OF STEEL RANCH SOUTH SUBDIVISION AND THE VACATED PORTION OF OUTLOT A OF SUMMIT VIEW SUBDIVISION AND BEING PART OF SOUTHEAST 1/4 OF SECTION 5, TOWNSHIP 1 SOUTH, RANGE 69 WEST OF THE 6TH PRINCIPAL MERIDIAN, COUNTY OF BOULDER, CITY OF LOUISVILLE, STATE OF COLORADO

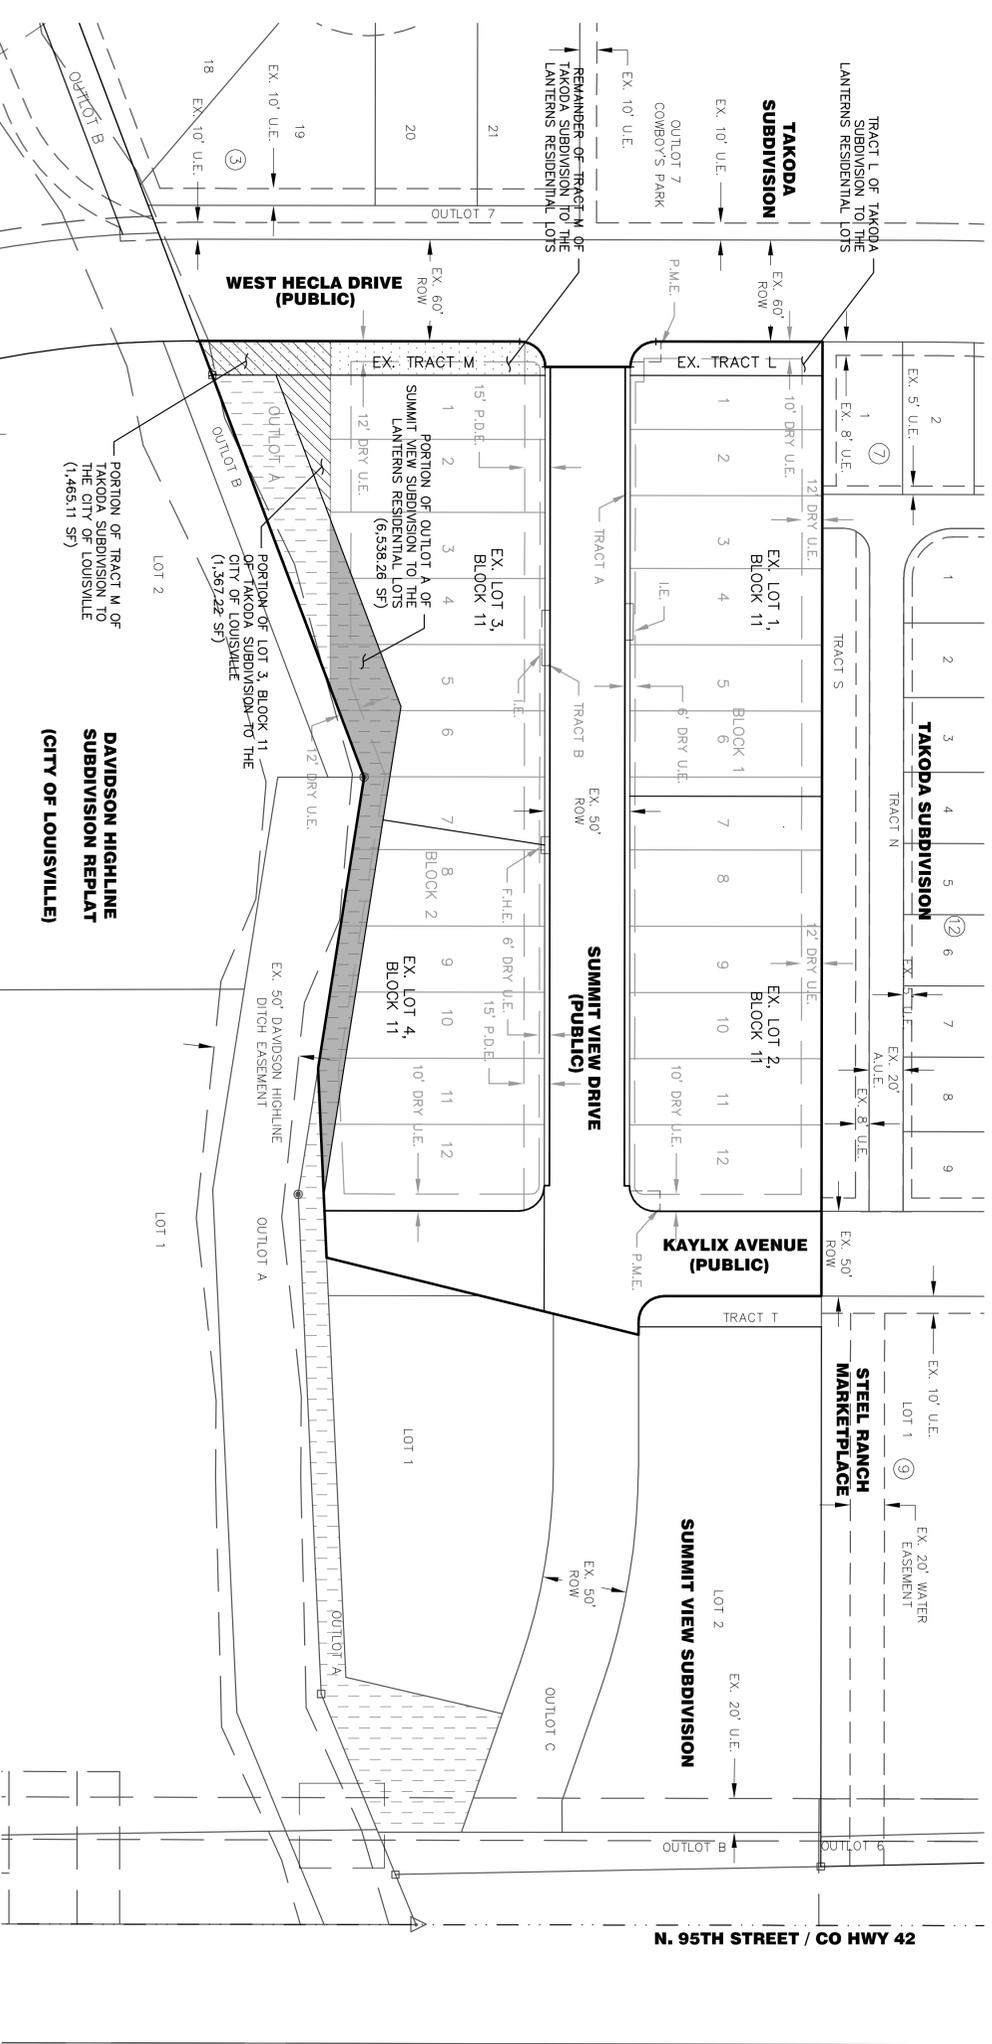

	PARCEL TO LANTERNS	PARCELS TO THE CITY OF LOUISVILLE		
ORIGINAL PARCEL	PORTION OF OUTLOT A	PORTION OF LOT 3, BLOCK 11	PORTION OF TRACT M	PORTION OF TRACT K
ORIGINAL SUBDIVISION	SUMMIT VIEW	TAKODA	TAKODA	STEEL RANCH SOUTH
ORIGINAL OWNERSHIP	CITY OF LOUISVILLE	BOULDER CREEK LANTERNS, LLC	BOULDER CREEK LANTERNS, LLC	RMCS, LLC
PROPOSED PARCEL	PART OF BLOCK 2	PART OF OUTLOT A	PART OF OUTLOT A	OUTLOT B
PROPOSED SUBDIVISION	THE LANTERNS	THE LANTERNS	THE LANTERNS	THE LANTERNS
PROPOSED OWNERSHIP	THE LANTERNS RESIDENTIAL LOTS	CITY OF LOUISVILLE	CITY OF LOUISVILLE	CITY OF LOUISVILLE
AREA	0.150 AC.	0.031 AC.	0.034 AC.	0.085 AC.
TOTAL AREA	0.150 AC.	0.150 AC.		

HATCH LEGEND



	EXISTING TRACTS TO BE SUBDIVIDED
	EXISTING OUTLOT TO BE SUBDIVIDED
	PROPOSED LAND TO THE CITY OF LOUISVILLE
	PROPOSED LAND TO THE LANTERNS RESIDENTIAL LOTS

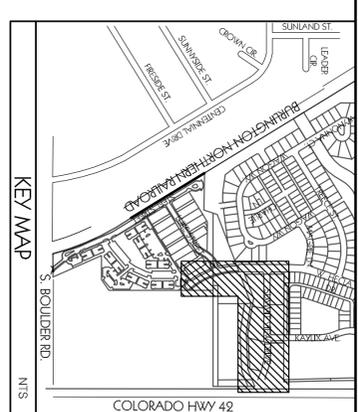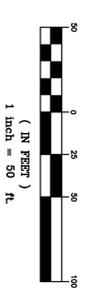

- BENCHMARK:**
BENCHMARK IS TOP OF FOUND 1-1/2" DIAMETER ALUMINUM CAP MONUMENT WITH ILLEGIBLE STAMPING AT THE SOUTHEAST CORNER OF OUTLOT 6, TAKODA SUBDIVISION, RECEPTION NO. 03103584 RECORDED 10/06/2010. WITH ELEVATION OF 5358.90, LOCAL VERTICAL DATUM.
- LEGEND:**
- FOUND 5/8" REBAR W/ALUMINUM CAP STAMPED
 - "RMCS LS 28667"
 - SET 5/8" REBAR W/ALUMINUM CAP STAMPED
 - "ROCK CREEK LS 28283"
 - FOUND #5 REBAR
 - UTILITY EASEMENT
 - DRY U.E. DRY UTILITY EASEMENT
 - P.D.E. PRIVATE DRAINAGE EASEMENT
 - P.M.E. PRIVATE MAINTENANCE EASEMENT
 - I.E. INLET EASEMENT
 - F.H.E. FIRE HYDRANT EASEMENT

THE LANTERNS FINAL PLAT

A REPLAT OF LOTS 1-4, BLOCK 11 AND TRACTS L AND M OF THE TAKODA SUBDIVISION, TRACT K OF STEEL RANCH SOUTH SUBDIVISION AND THE VACATED PORTION OF OUTLOT A OF SUMMIT VIEW SUBDIVISION AND BEING PART OF SOUTHEAST 1/4 OF SECTION 5, TOWNSHIP 1 SOUTH, RANGE 69 WEST OF THE 6TH PRINCIPAL MERIDIAN, COUNTY OF BOULDER, CITY OF LOUISVILLE, STATE OF COLORADO

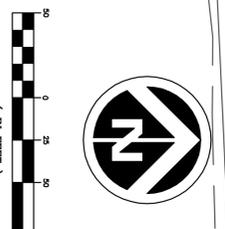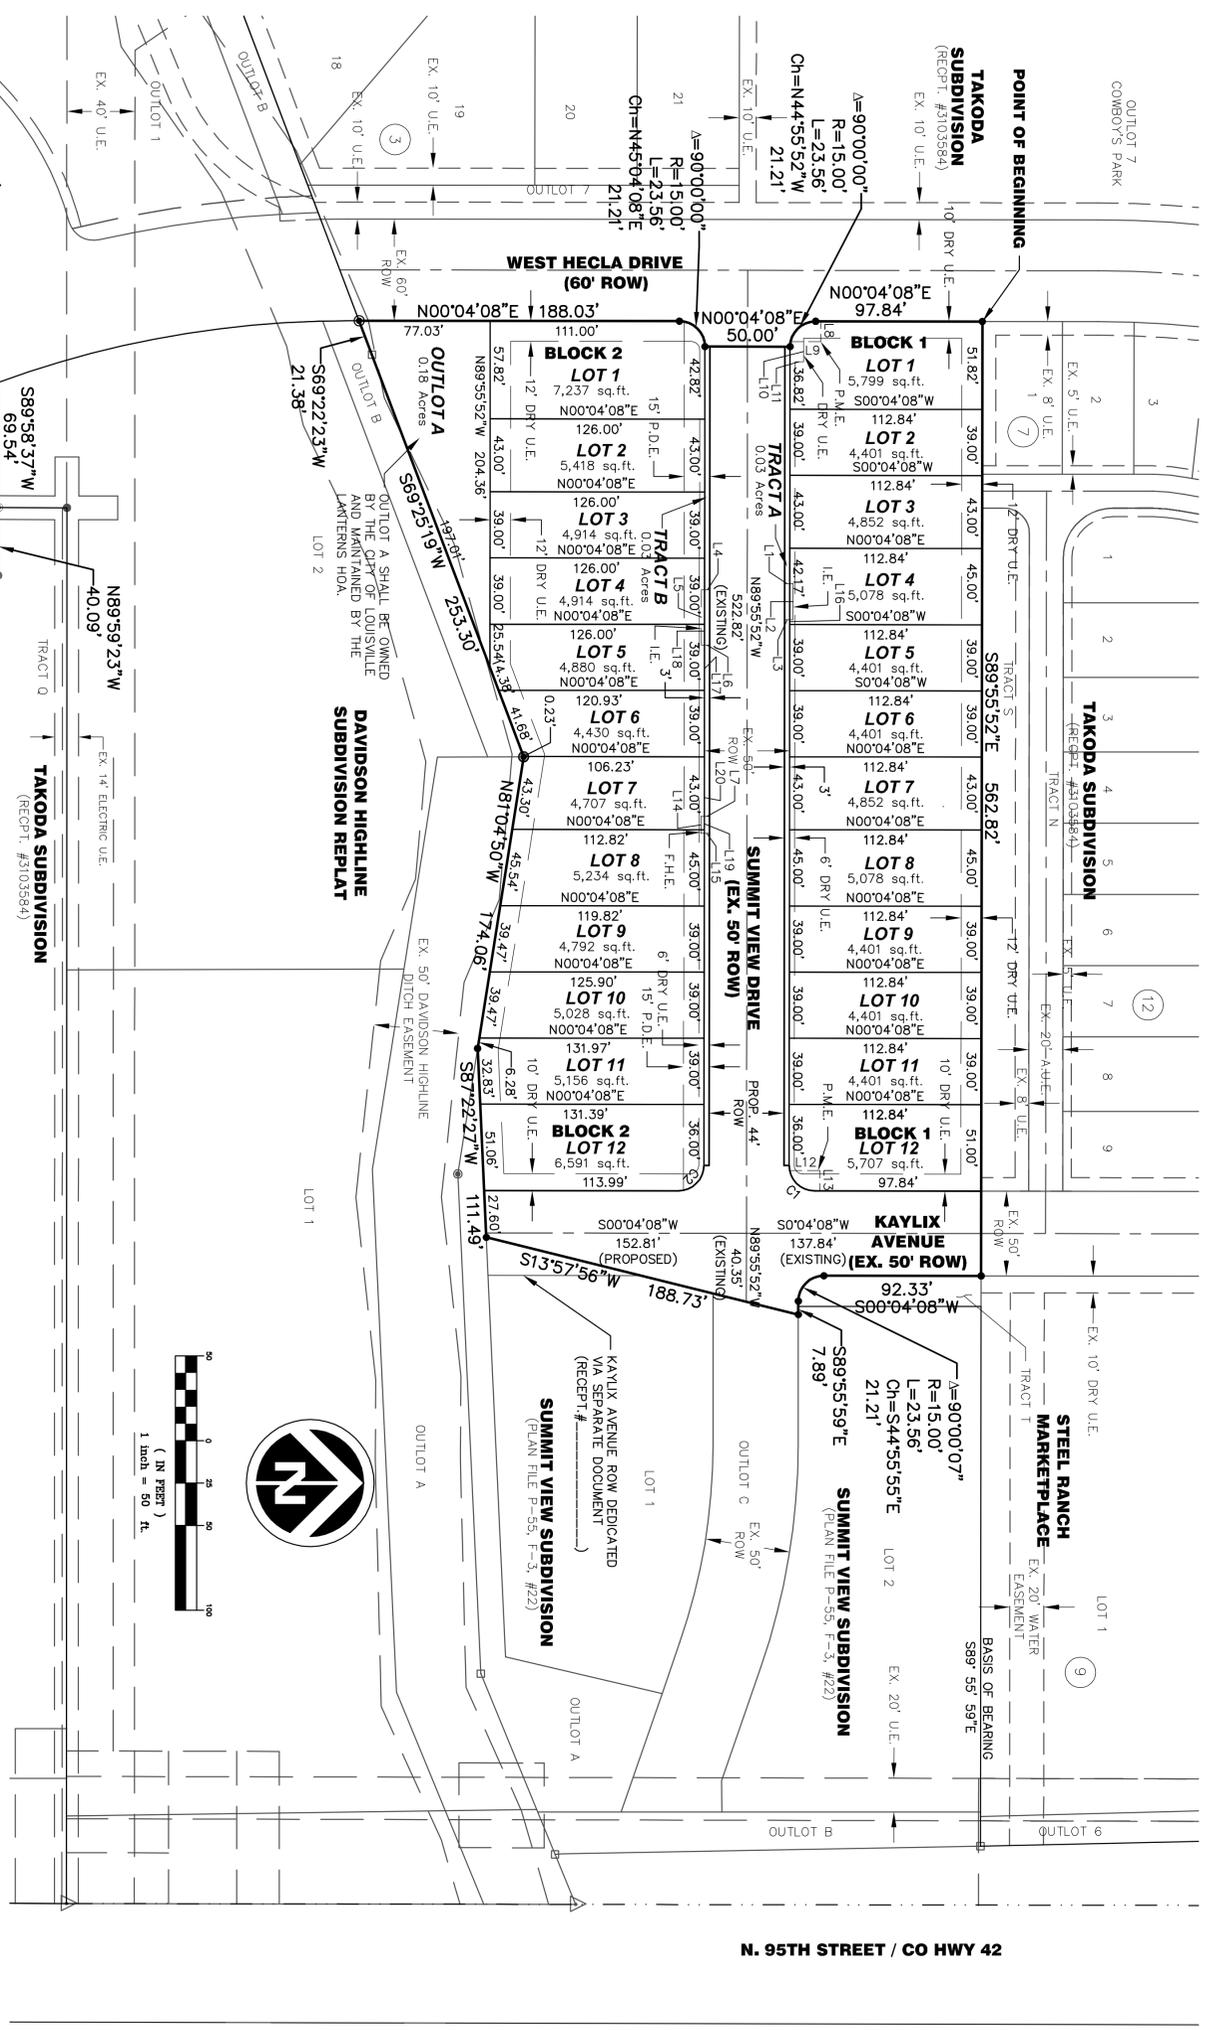

OWNERSHIP TABLE

OUTLOT/ TRACT	AREA (ACRES)	EXISTING CONDITION		FINAL CONDITION	
		OWNERSHIP	USES	OWNERSHIP	USES
TRACT A	0.03	CITY OF LOUISVILLE	RIGHT-OF-WAY	THE LANTERNS HOA	DRY UTILITY EASEMENT, PUBLIC ACCESS EASEMENT, MAINTENANCE EASEMENT, PUBLIC WALK AND WATER EASEMENT
TRACT B	0.03	CITY OF LOUISVILLE	RIGHT-OF-WAY	THE LANTERNS HOA	DRY UTILITY EASEMENT, PUBLIC ACCESS EASEMENT, MAINTENANCE EASEMENT, PUBLIC WALK AND PRIVATE WATER EASEMENT
TRACT C	0.18	RMCS, LLC	UTILITY EASEMENTS, LANDSCAPE, PARKING, MONUMENT SIGN	RMCS, LLC	UTILITY EASEMENTS, LANDSCAPE, PARKING, MONUMENT SIGN
OUTLOT A	0.18	CITY OF LOUISVILLE (OUTLOT A)/ SUMMIT VIEW (TRACT M, LOT 3 BLOCK 11)	OTHER USES/UTILITY EASEMENTS	CITY OF LOUISVILLE	OTHER LAND, DAVIDSON HIGHLAND DITCH EASEMENT
OUTLOT B	0.09	RMCS, LLC	UTILITY EASEMENTS, LANDSCAPE, PARKING, PRIVATE IRRIGATION AND MONUMENT SIGN	CITY OF LOUISVILLE	REGIONAL TRAIL, UTILITY EASEMENT
SUMMIT VIEW ROW	0.60	CITY OF LOUISVILLE	RIGHT-OF-WAY	CITY OF LOUISVILLE	RIGHT-OF-WAY
KAYLIX AVE ROW	0.24	CITY OF LOUISVILLE	RIGHT-OF-WAY	CITY OF LOUISVILLE	RIGHT-OF-WAY


CURVE TABLE

CURVE #	ARC LENGTH	RADIUS	DELTA ANGLE	CHORD BEARING	CHORD LENGTH
C1	23.56'	15.00'	90°00'00"	S45°04'08"W	21.21'
C2	23.56'	15.00'	90°00'00"	N44°55'52"W	21.21'
C3	38.97'	591.00'	3°46'43"	S22°08'55"E	38.97'
C4	176.50'	591.00'	17°06'39"	S32°35'36"E	175.84'

LINE TABLE

LINE #	BEARING	DISTANCE
L1	S0°04'08"W	4.88
L2	N89°55'52"W	21.33
L3	N0°04'08"E	4.88
L4	S0°04'08"W	4.88
L5	S89°55'52"E	32.67
L6	N0°04'08"E	4.88
L7	S0°04'08"W	5.00
L8	S89°55'52"E	12.00
L9	S0°04'08"W	17.70
L10	S89°59'58"E	13.81
L11	S0°00'02"W	5.02
L12	S0°04'08"W	17.70
L13	S89°55'52"E	12.00
L14	N89°55'52"W	10.00
L15	S0°04'08"W	5.00
L16	N90°00'00"E	2.83
L17	N89°55'52"W	28.67
L18	N89°55'52"W	12.33
L19	N89°55'52"W	7.80
L20	N90°00'00"W	35.20

- LEGEND:**
- FOUND 5/8" REBAR W/ALUMINUM CAP STAMPED
 - RMCS LS 28667
 - SET 5/8" REBAR W/ALUMINUM CAP STAMPED
 - ROCK CREEK LS 28283
 - FOUND #5 REBAR
 - UTILITY EASEMENT
 - DRY UTILITY EASEMENT
 - PRIVATE DRAINAGE EASEMENT
 - PRIVATE MAINTENANCE EASEMENT
 - INLET EASEMENT
 - FIRE HYDRANT EASEMENT
- BENCHMARK:**
- BENCHMARK IS TOP OF FOUND 1-1/2" DIAMETER ALUMINUM CAP MONUMENT WITH ILLIGIBLE STAMPING AT THE SOUTHEAST CORNER OF OUTLOT 6, TAKODA SUBDIVISION, RECEPTION NO. 03103584 RECORDED 10/06/2010, WITH ELEVATION OF 5358.90, LOCAL VERTICAL DATUM.

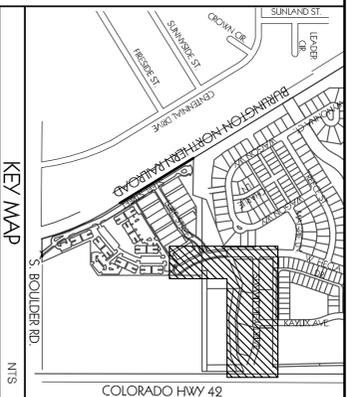

ROCK CREEK SURVEYING, LLC
3021 GARDENIA WAY
SUPERIOR, COLORADO 80027
(303) 521-7376

05/15/2014 SHEET 3 OF 3